


- 3.What is a Serving?
- 3.2 Balancing Act
- 5.Calories In, Calories Out
- 6.2 Move to a Healthier Life
- 7.Eat a Rainbow
- 13.Hunger Signals
- 18.2 Be Flexible
- 19.Credit Panel

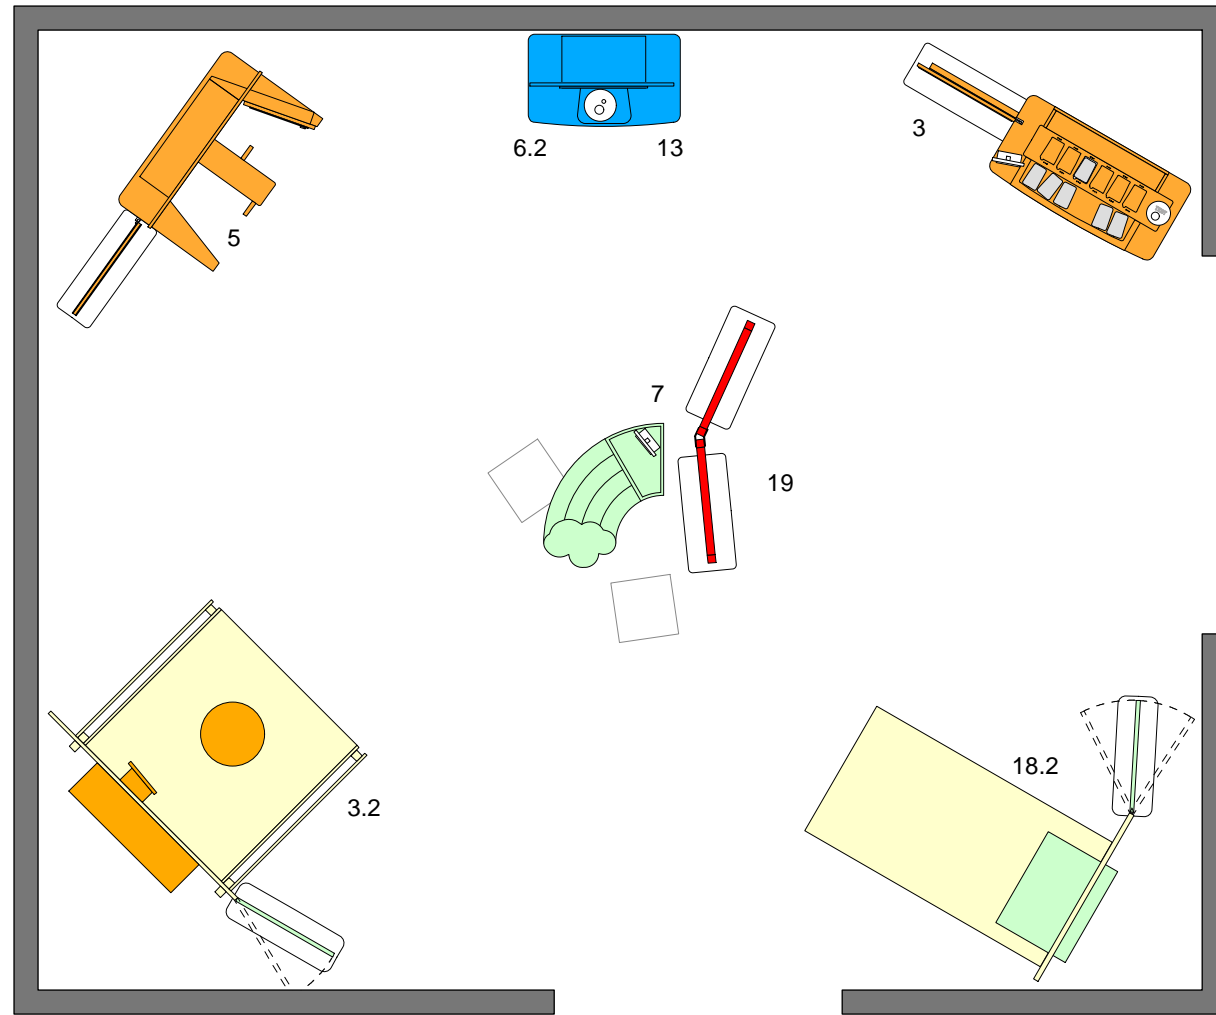

- Environmental Panels
- Electronic
- Mechanical
- Computer

1 Floor Plan-400 sq. ft.
 1 Scale: 1/4" = 1'-0"



1945 SE WATER AVENUE
 PORTLAND, OREGON 97214-3354
 PH. (503) 797-4000
 FAX (503) 797-4500

THIS IS AN ORIGINAL DESIGN. ALL RIGHTS TO FABRICATE OR REPRODUCE ANY likeness THEREFORE SHALL REMAIN THE EXCLUSIVE RIGHT OF OMSI.

Eat Well, Play Well
 Sample Floor Plan

DATE: 10/23/09

DRAWN BY:
 N. Fasser

1 OF 1