


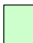

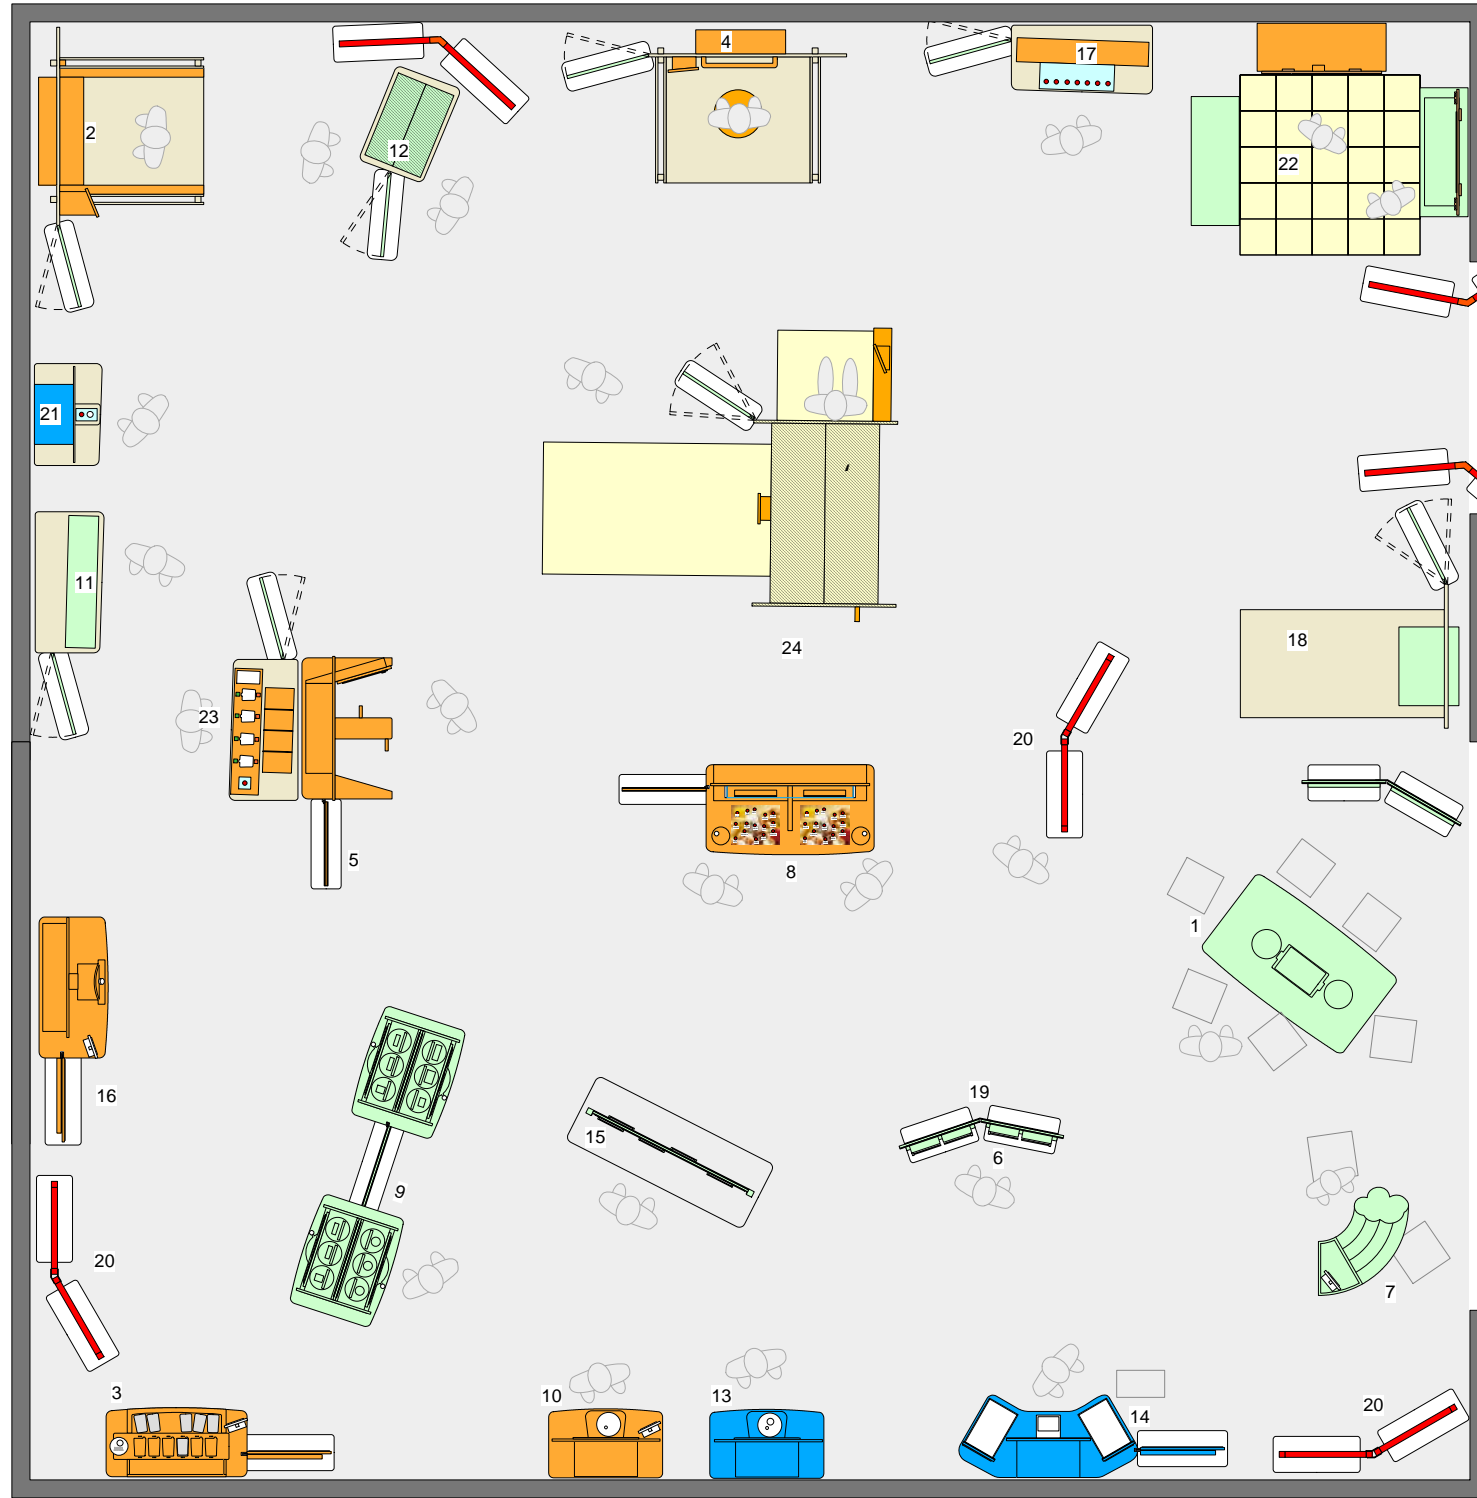


1. Dinner Theater
2. Hop to it
3. What is a Serving?
4. Balancing Act
5. Calories In, Calories Out
6. Secret Ingredients
7. Eat a Rainbow
8. Fuel Your Body
9. Reading Labels
10. Advertising Detectives
11. Screen Time
12. Fitness Foods
13. Hunger Signals
14. Supermarket Nutrition
15. Soda vs. Milk
16. Veggie Power
17. Fitness Power
18. Be Flexible
19. Introductory Panel
20. Environmental Panel
21. Move to a Healthier Life
22. Move Like an Animal
23. Using Energy
24. Test Your Strength

-  Multi-sided component
-  Environmental Panels
-  Electronic
-  Mechanical
-  Computer



Environmental Panels
36"x60"
Include Credit Panel
-Can be placed inside exhibit
hall or used as an attractor



1945 SE WATER AVENUE
PORTLAND, OREGON 97214-3354
PH. (503) 797-4000
FAX (503) 797-4500

THIS IS AN ORIGINAL DESIGN. ALL RIGHTS TO FABRICATE OR REPRODUCE ANY LICENSE THEREOF SHALL REMAIN THE EXCLUSIVE RIGHT OF OMSI.

Sample
Floor Plan

Eat Well,
Play Well

DATE: 8/27/10

DRAWN BY:
N. Fasser

1 Floor Plan-1600 sq. ft.
1 Scale: 3/16" = 1'-0"

